
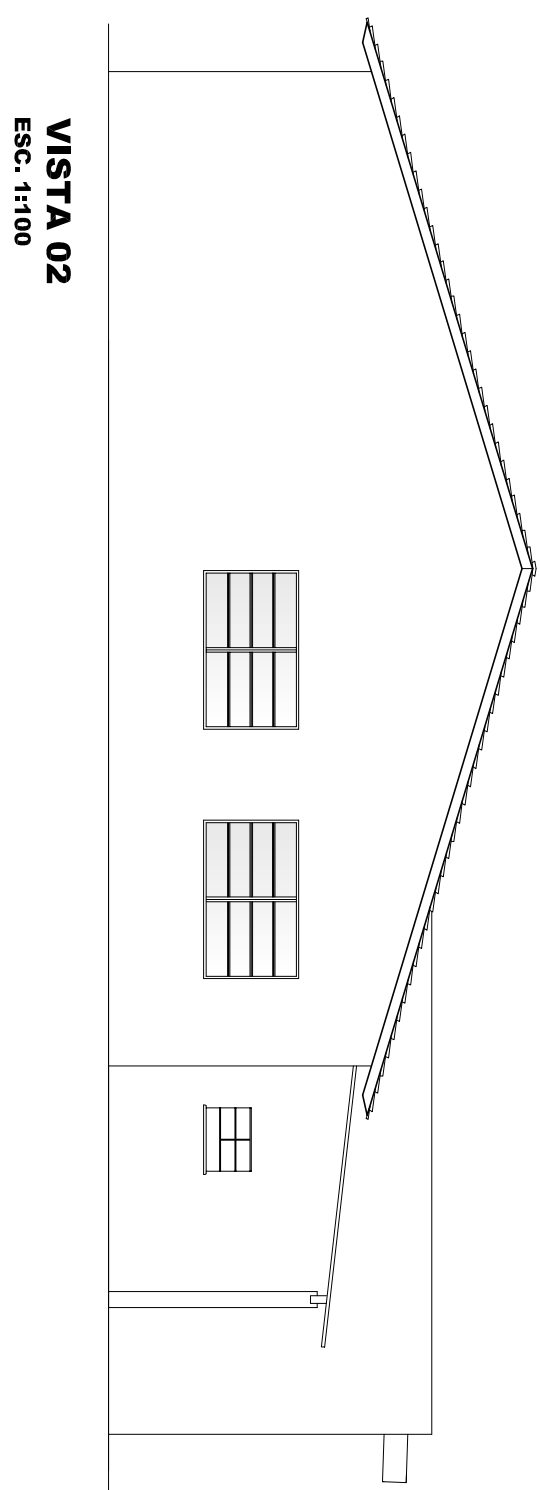
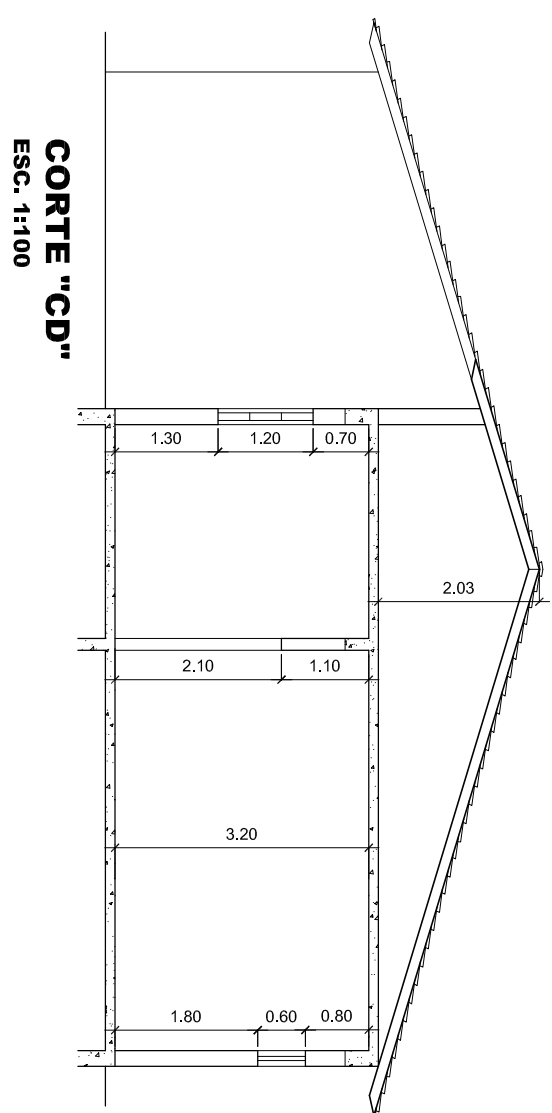
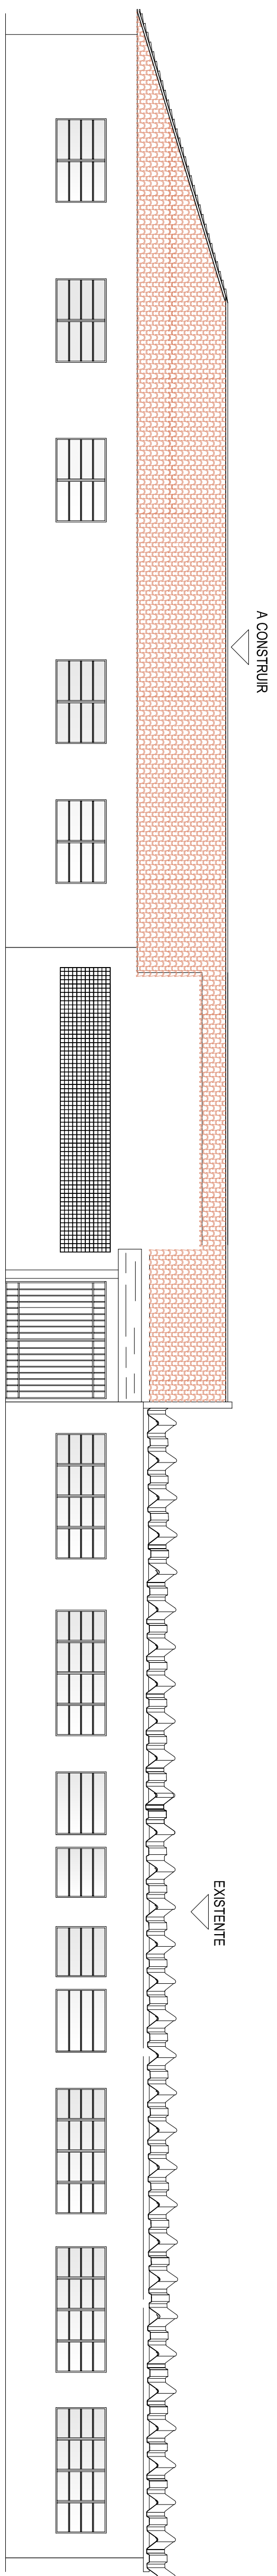


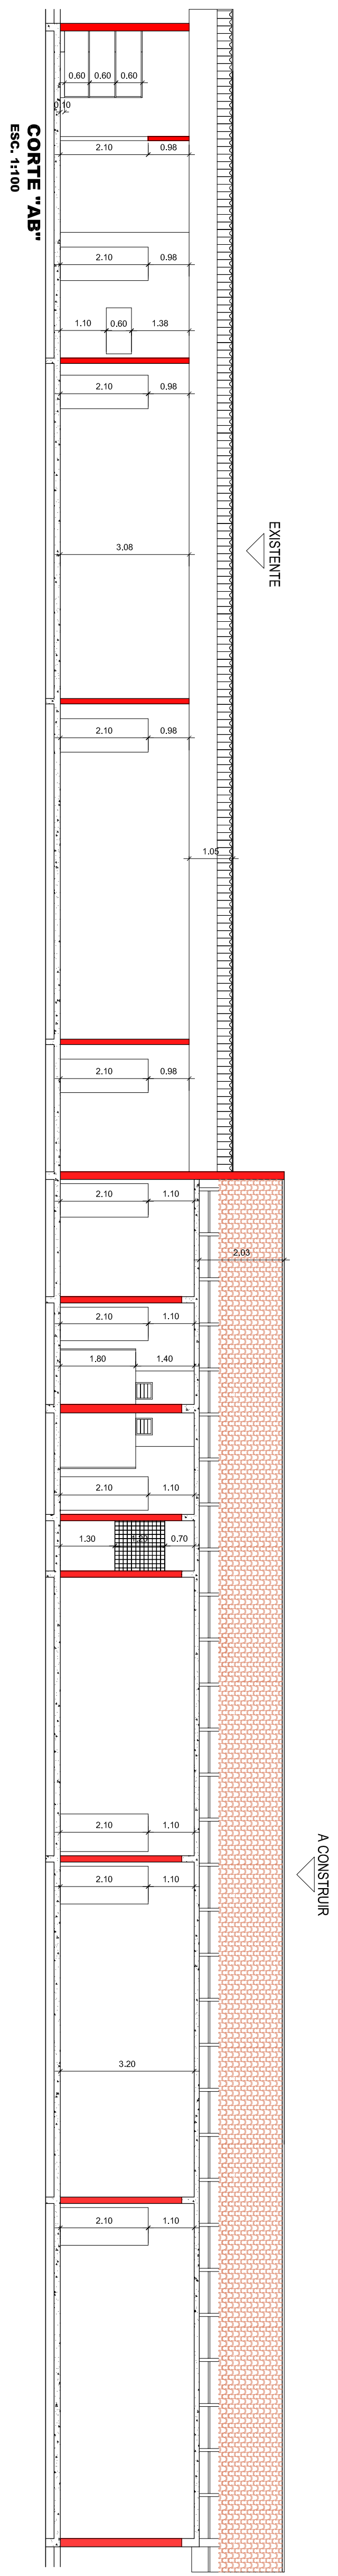

ÁREAS:

TERRENO.....	2.328,56 m²
TOTAL CONSTRUIDA....	474,72 m²
TOTAL A CONSTRUIR..	374,03 m²
TOTAL DA EDIFICAÇÃO:	848,75 m²
ÁREA LIVRE.....	1.479,81 m²

[illegible]