


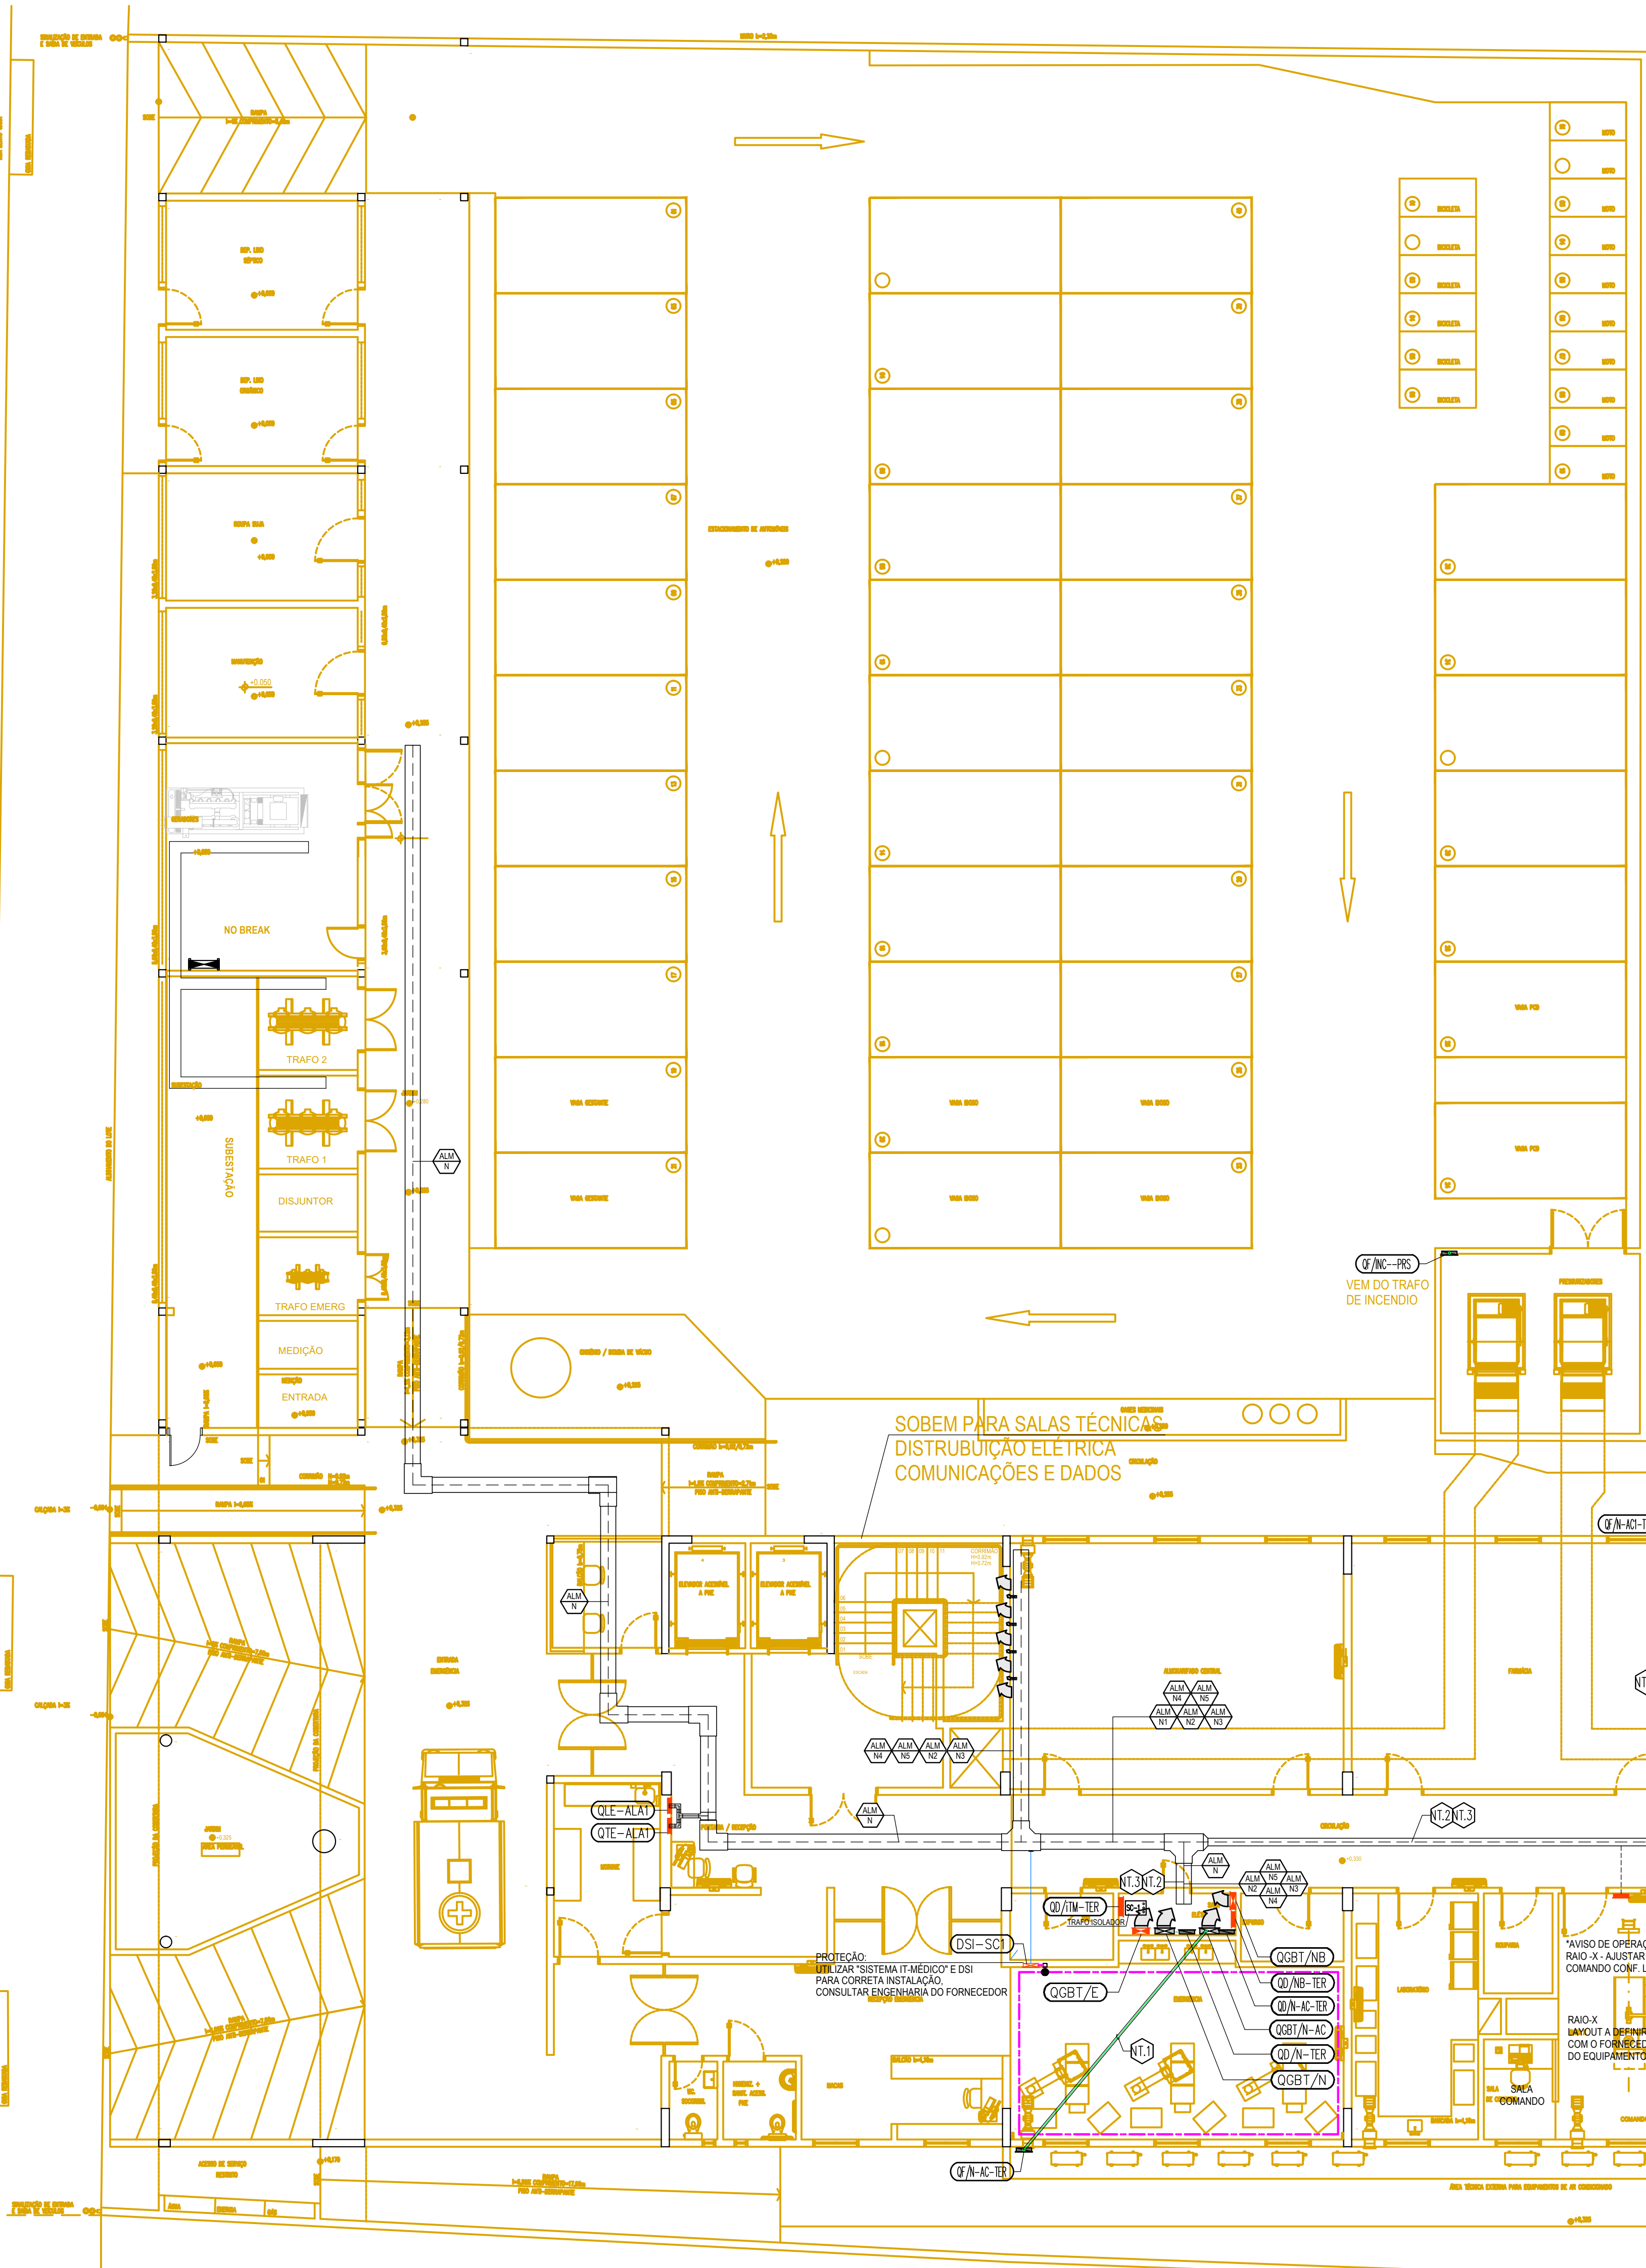


SEGUNDO PAVIMENTO | NÍVEL +5,365m
ESC 1:100

PAVIMENTO TÉRREO | NÍVEL +1,405m

QF/N-AC1-TER									
A	AC-20	AC-20	AC-20	AC-20	AC-20	AC-20	AC-20	AC-20	AC-20

DADOS DOS EQUIPAMENTOS--QF/N--AC1--TÉRREO	WATTS	NÚMERO
CONDICIONADOR DE AR SPLIT HI WALL	2.594	008
CONDICIONADOR DE AR SPLIT HI WALL	1.085	009
CONDICIONADOR DE AR SPLIT HI WALL	815	013
CONDICIONADOR DE AR SPLIT HI WALL	815	014
CONDICIONADOR DE AR SPLIT HI WALL	1.085	015
CONDICIONADOR DE AR SPLIT HI WALL	815	017
CONDICIONADOR DE AR SPLIT HI WALL	815	019
CONDICIONADOR DE AR SPLIT HI WALL	815	022
CONDICIONADOR DE AR SPLIT HI WALL	1.085	023
CONDICIONADOR DE AR SPLIT HI WALL	815	025
CONDICIONADOR DE AR SPLIT HI WALL	815	028
CONDICIONADOR DE AR SPLIT HI WALL	1.085	030
CONDICIONADOR DE AR SPLIT HI WALL	1.625	031
CONDICIONADOR DE AR SPLIT HI WALL	815	032
CONDICIONADOR DE AR SPLIT HI WALL	815	033
CONDICIONADOR DE AR SPLIT HI WALL	815	034
CONDICIONADOR DE AR SPLIT HI WALL	2.173	035
CONDICIONADOR DE AR SPLIT HI WALL	2.173	036
CONDICIONADOR DE AR SPLIT HI WALL	815	037
CONDICIONADOR DE AR SPLIT HI WALL	815	038
CONDICIONADOR DE AR SPLIT HI WALL	2.173	039
CONDICIONADOR DE AR SPLIT HI WALL	815	040

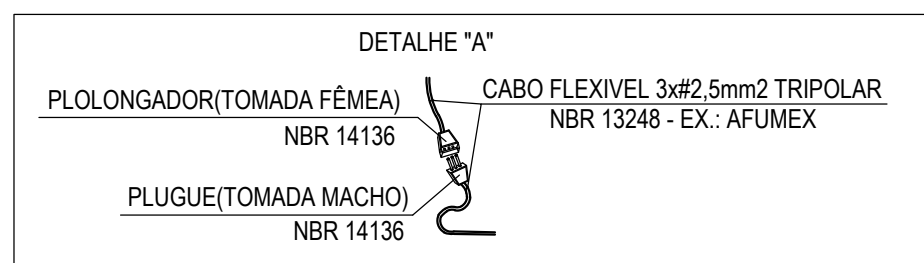

QF/N-AC2-TER									
A	AC-20	AC-20	AC-20	AC-20	AC-20	AC-20	AC-20	AC-20	AC-20

DADOS DOS EQUIPAMENTOS--QF/N--AC2--TÉRREO	BTUS	NÚMERO
CONDICIONADOR DE AR SPLIT HI WALL	24.000	041
CONDICIONADOR DE AR SPLIT HI WALL	09.000	042
CONDICIONADOR DE AR SPLIT HI WALL	09.000	043
CONDICIONADOR DE AR SPLIT HI WALL	24.000	044
CONDICIONADOR DE AR SPLIT HI WALL	09.000	045
CONDICIONADOR DE AR SPLIT HI WALL	09.000	046
CONDICIONADOR DE AR SPLIT HI WALL	24.000	047
CONDICIONADOR DE AR SPLIT HI WALL	09.000	048
CONDICIONADOR DE AR SPLIT HI WALL	09.000	049